




FIRST FLOOR PLAN

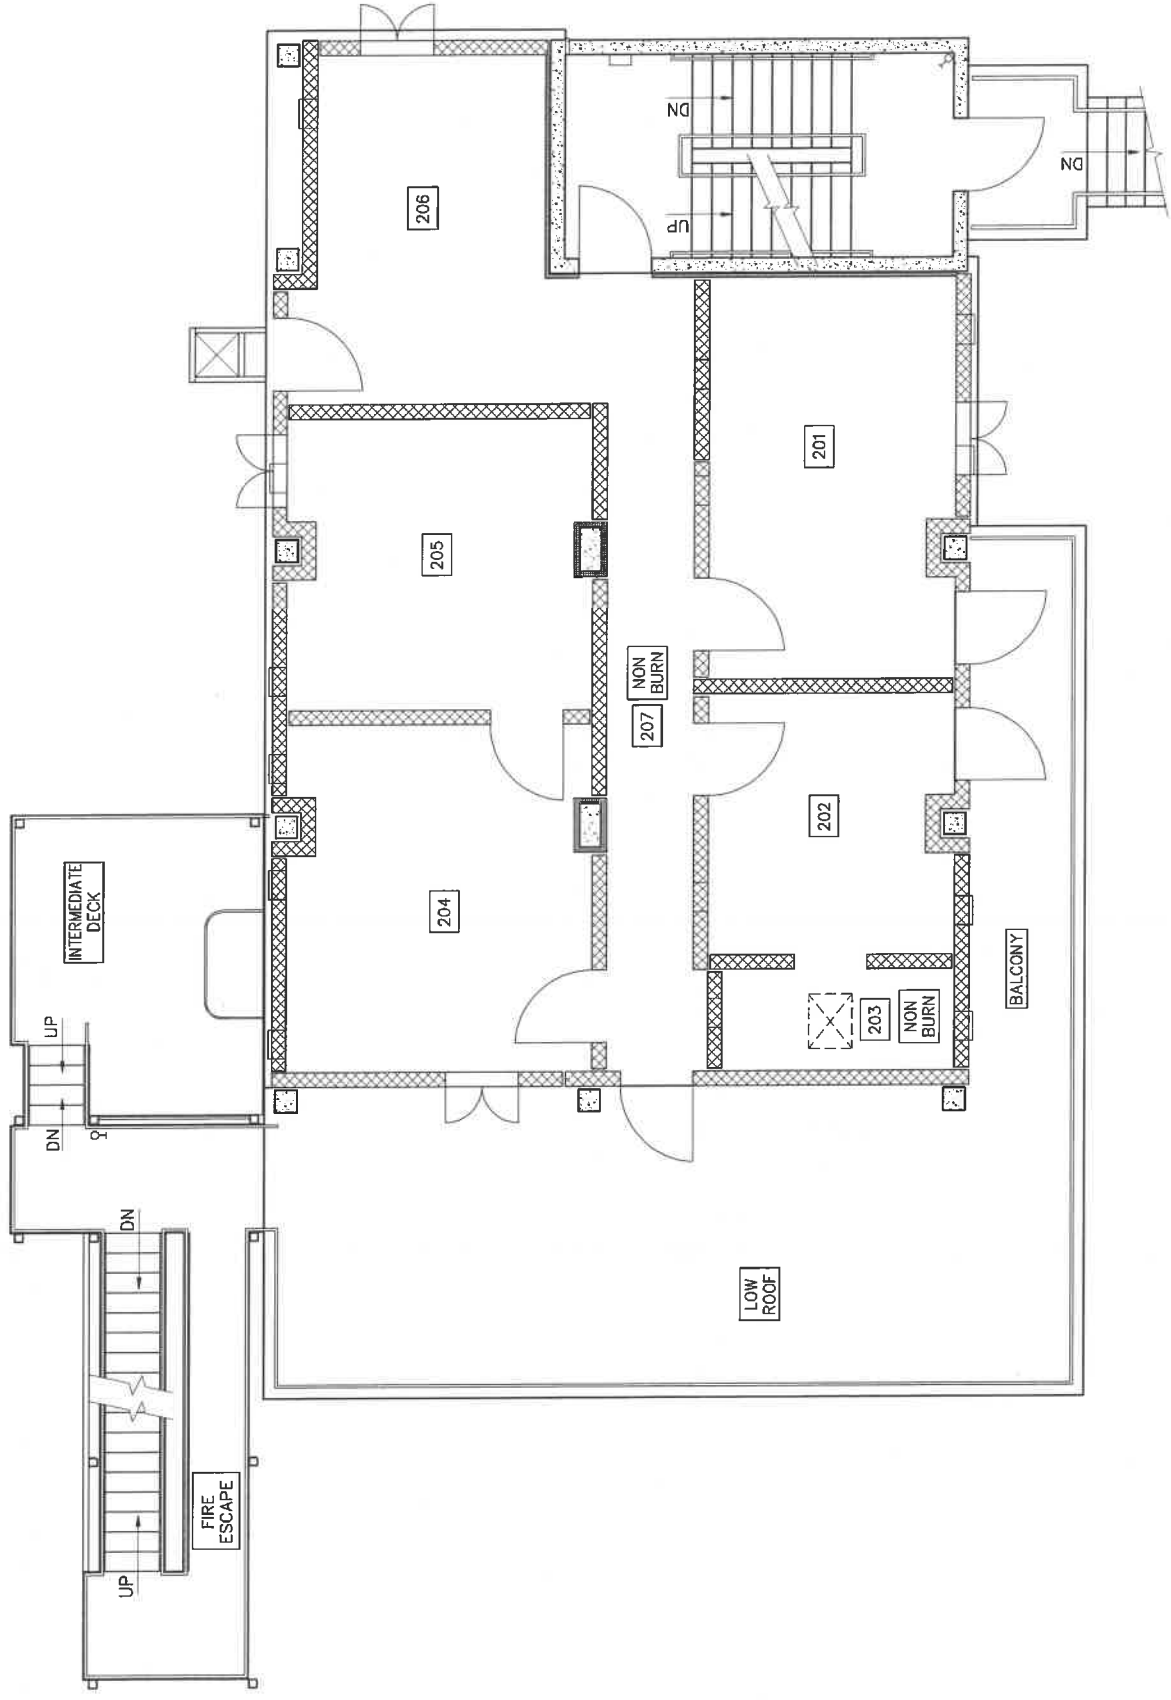


SECOND FLOOR/ LOW ROOF PLAN

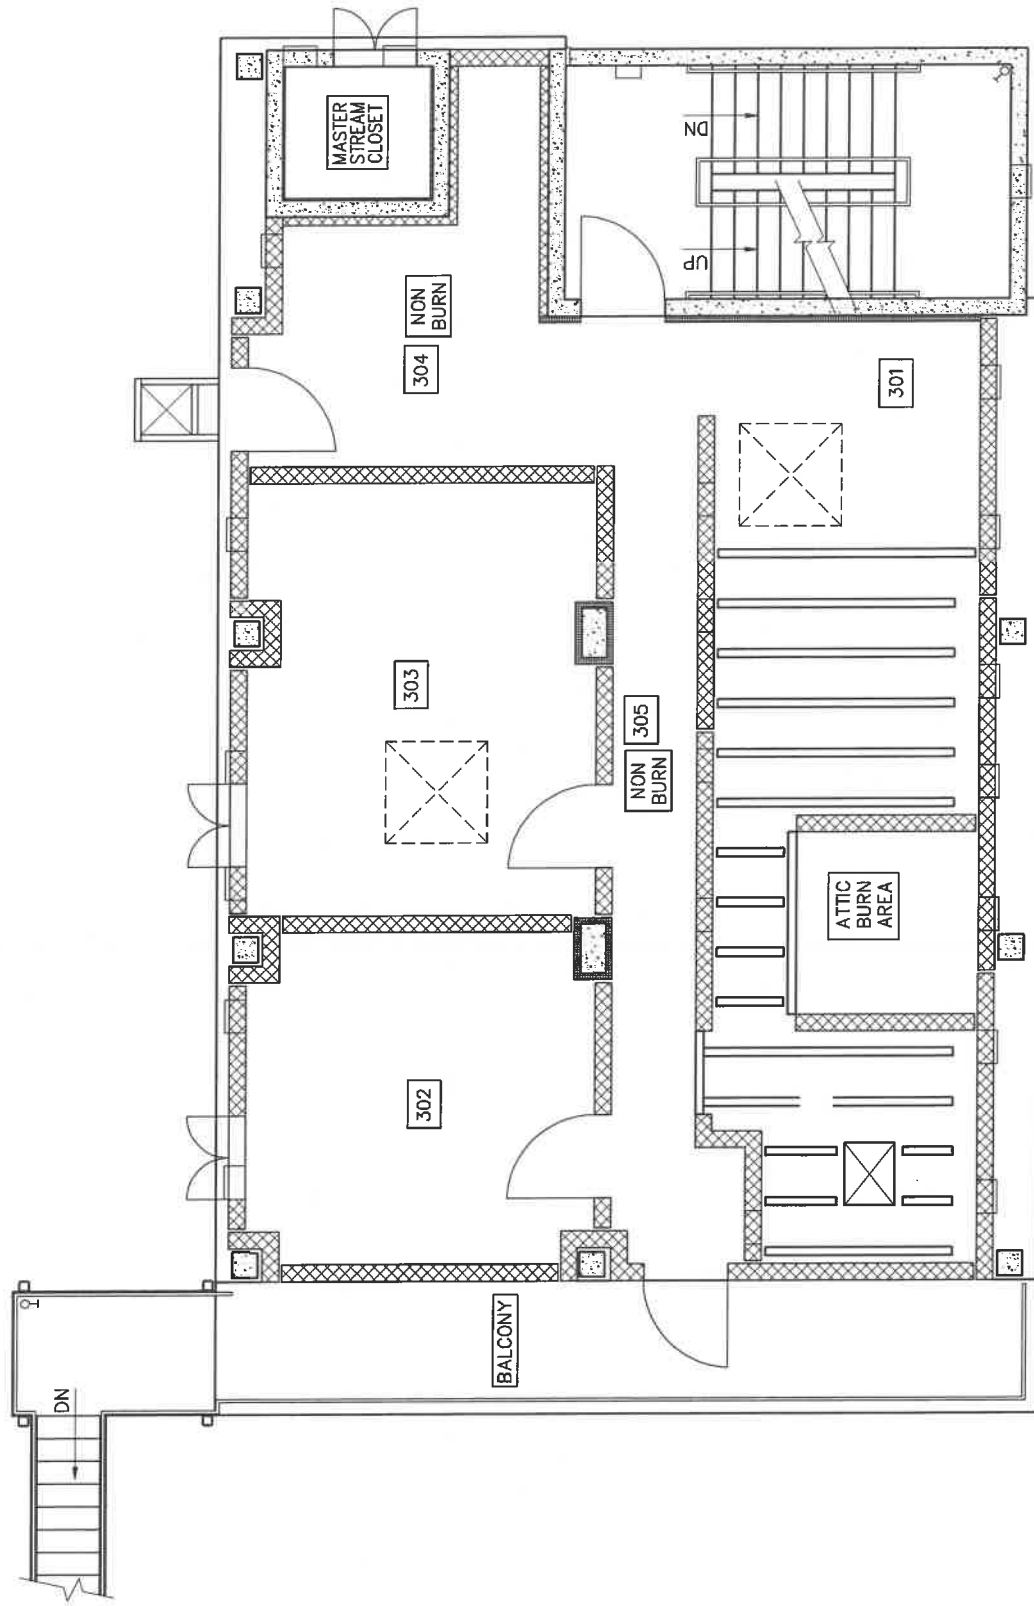


THIRD FLOOR PLAN

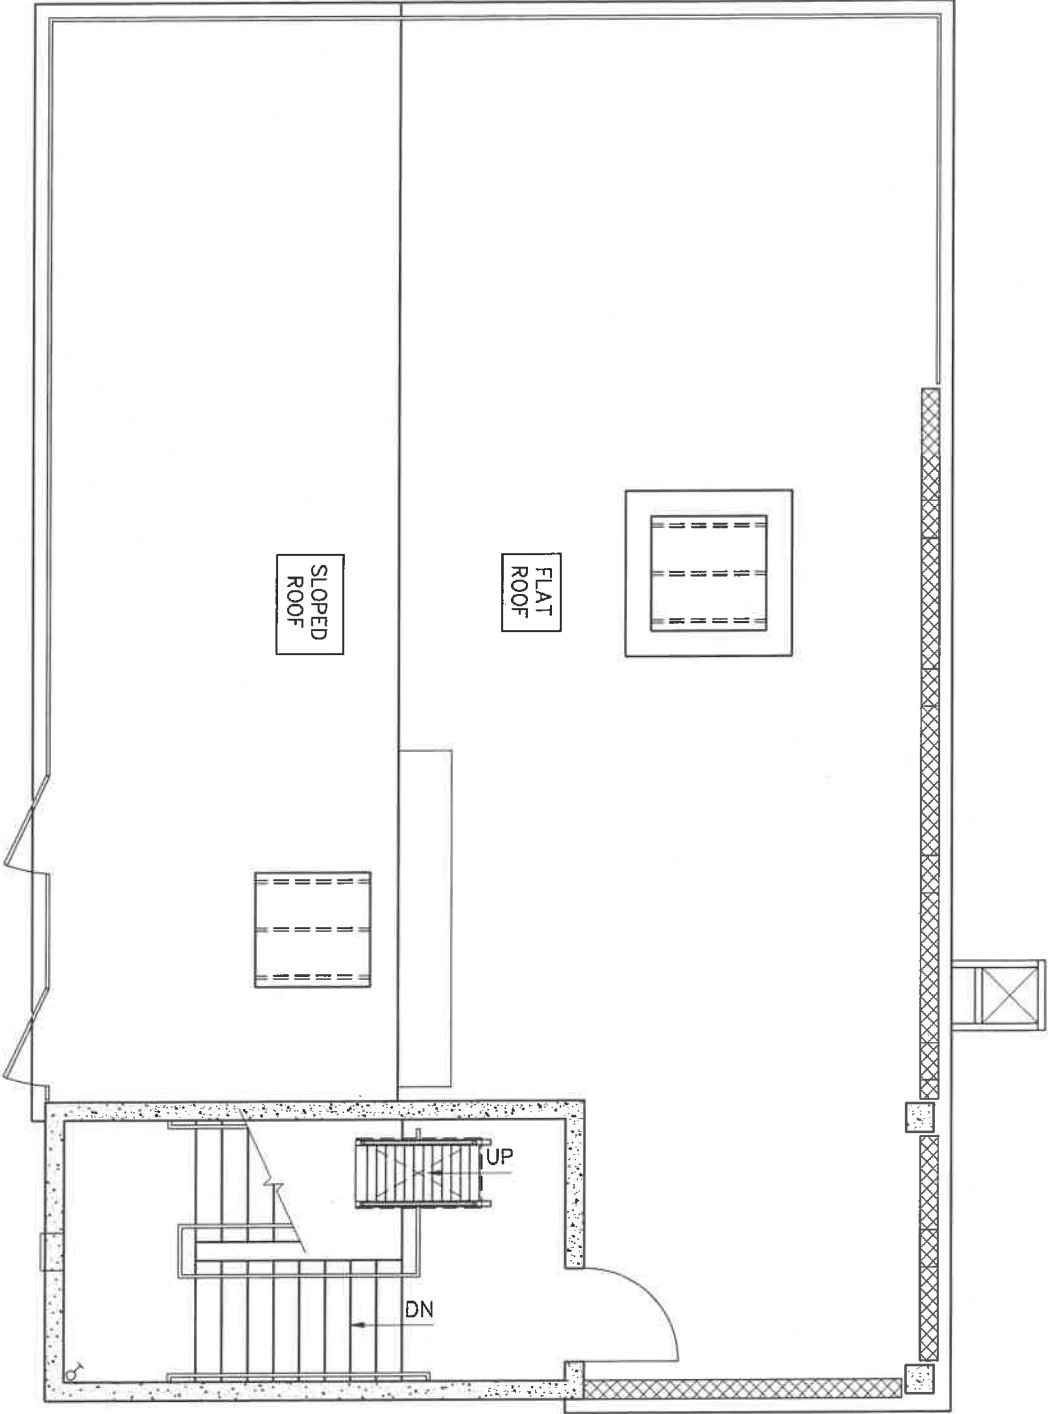


ROOF PLAN




TOWER ROOF PLAN

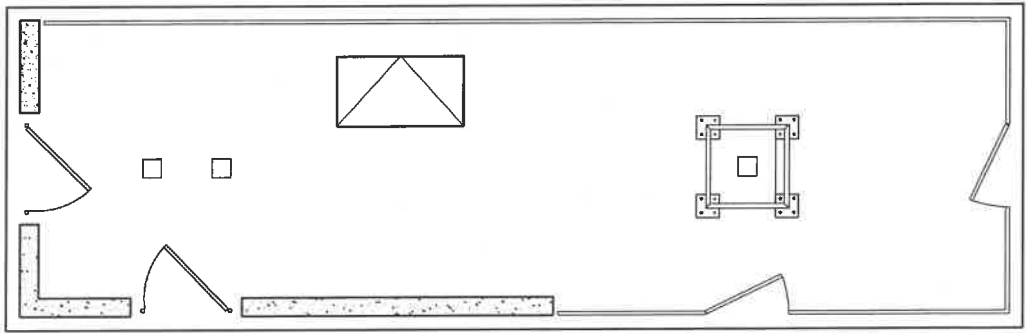


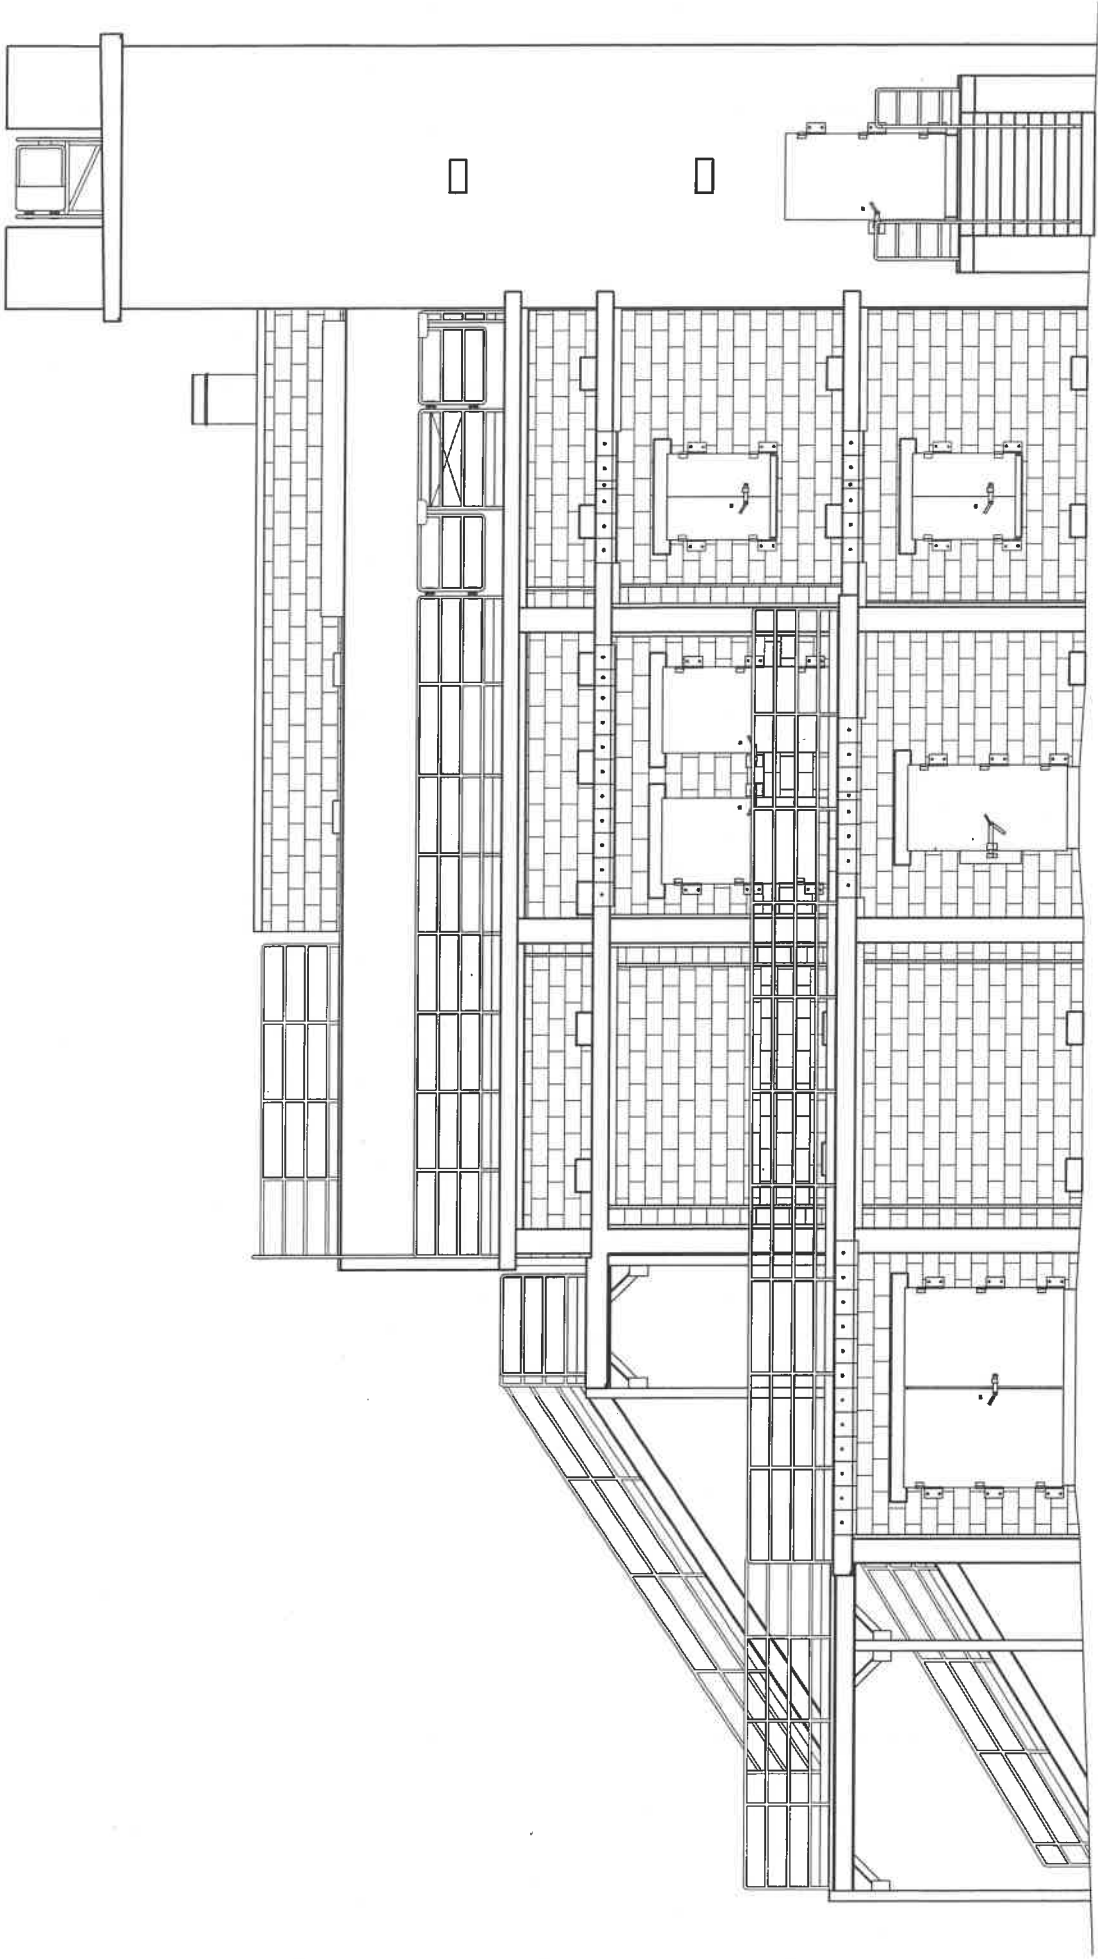


SOUTH (A) ELEVATION

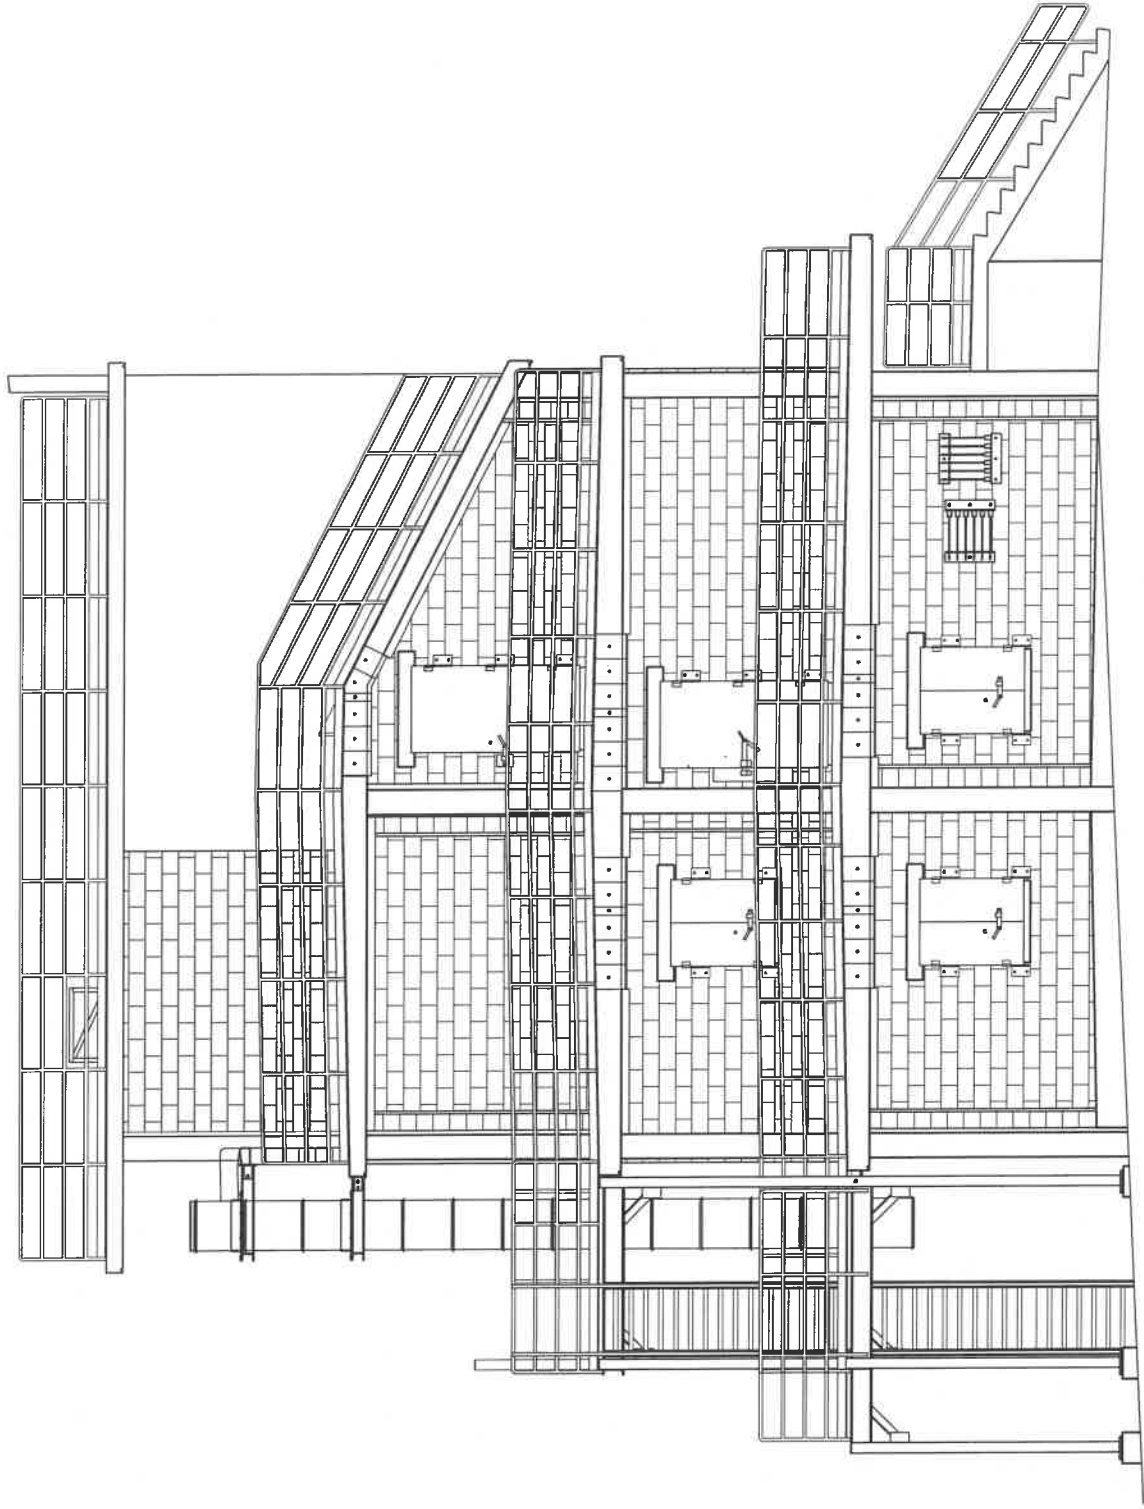

WEST (B) ELEVATION

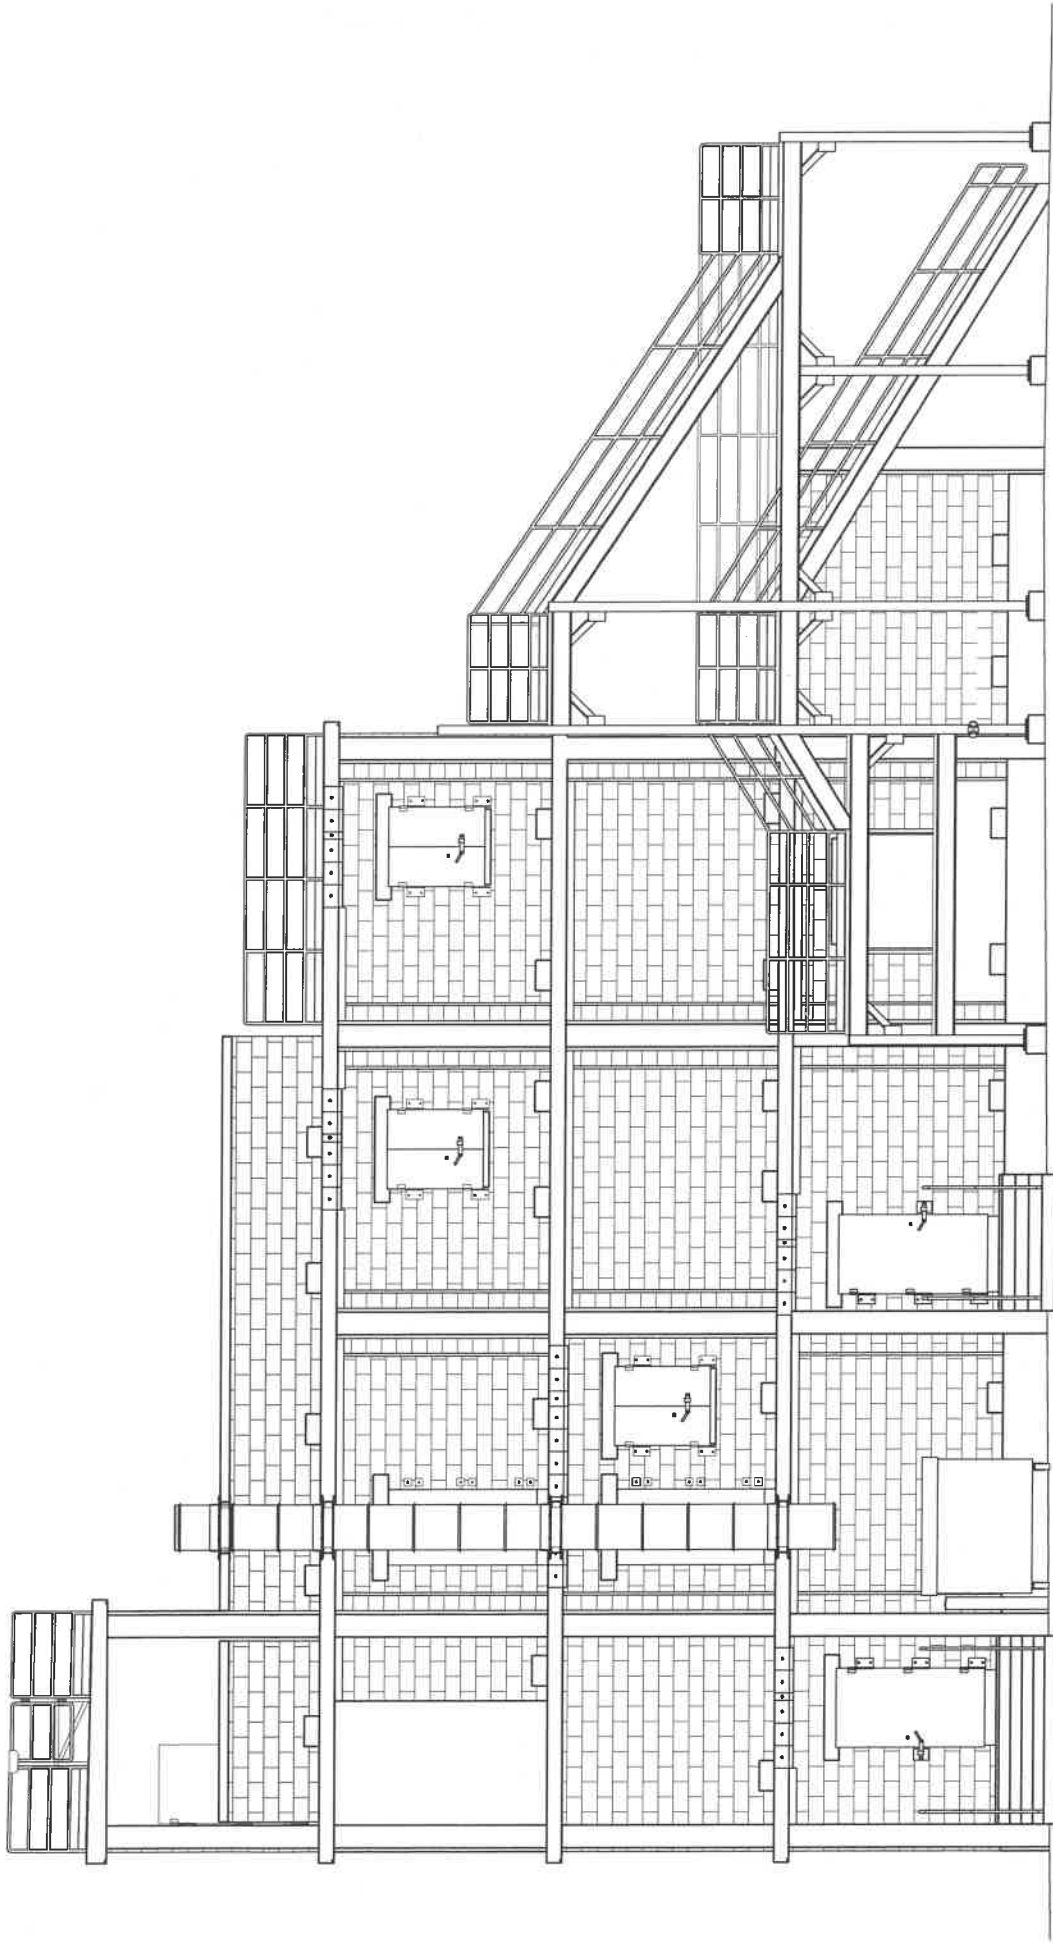

NORTH (C) ELEVATION

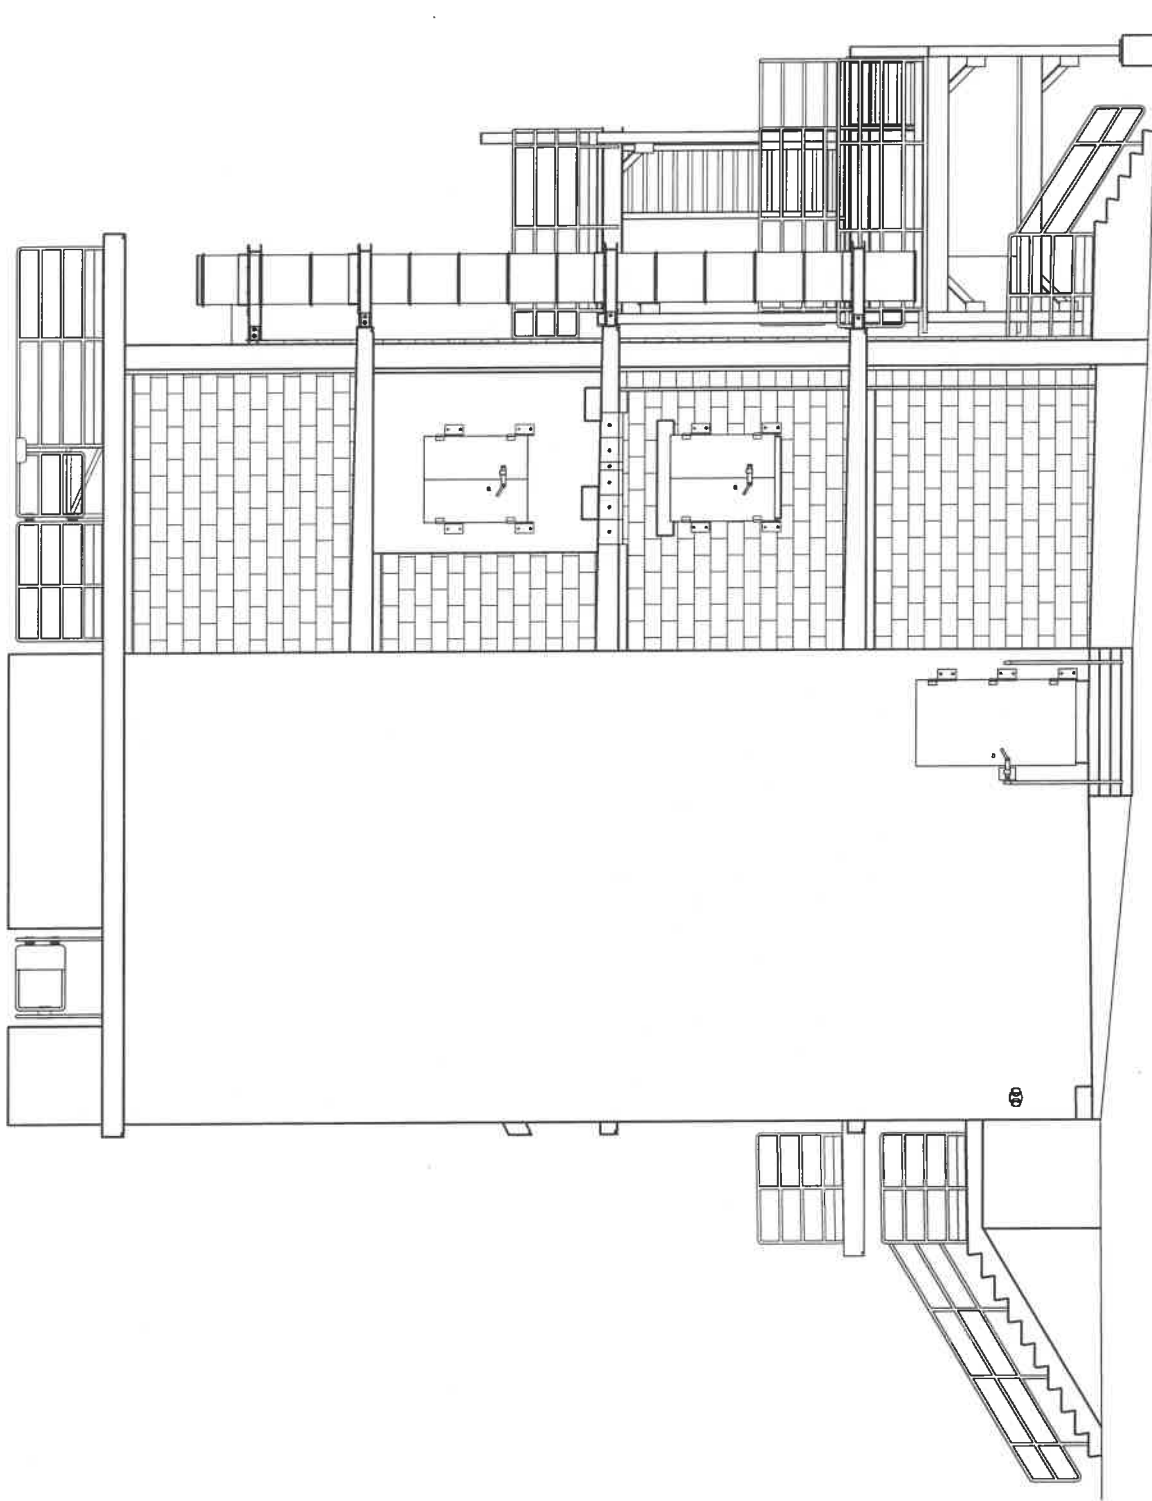

EAST (D) ELEVATION